


4 507 400

4 507 300

4 507 200

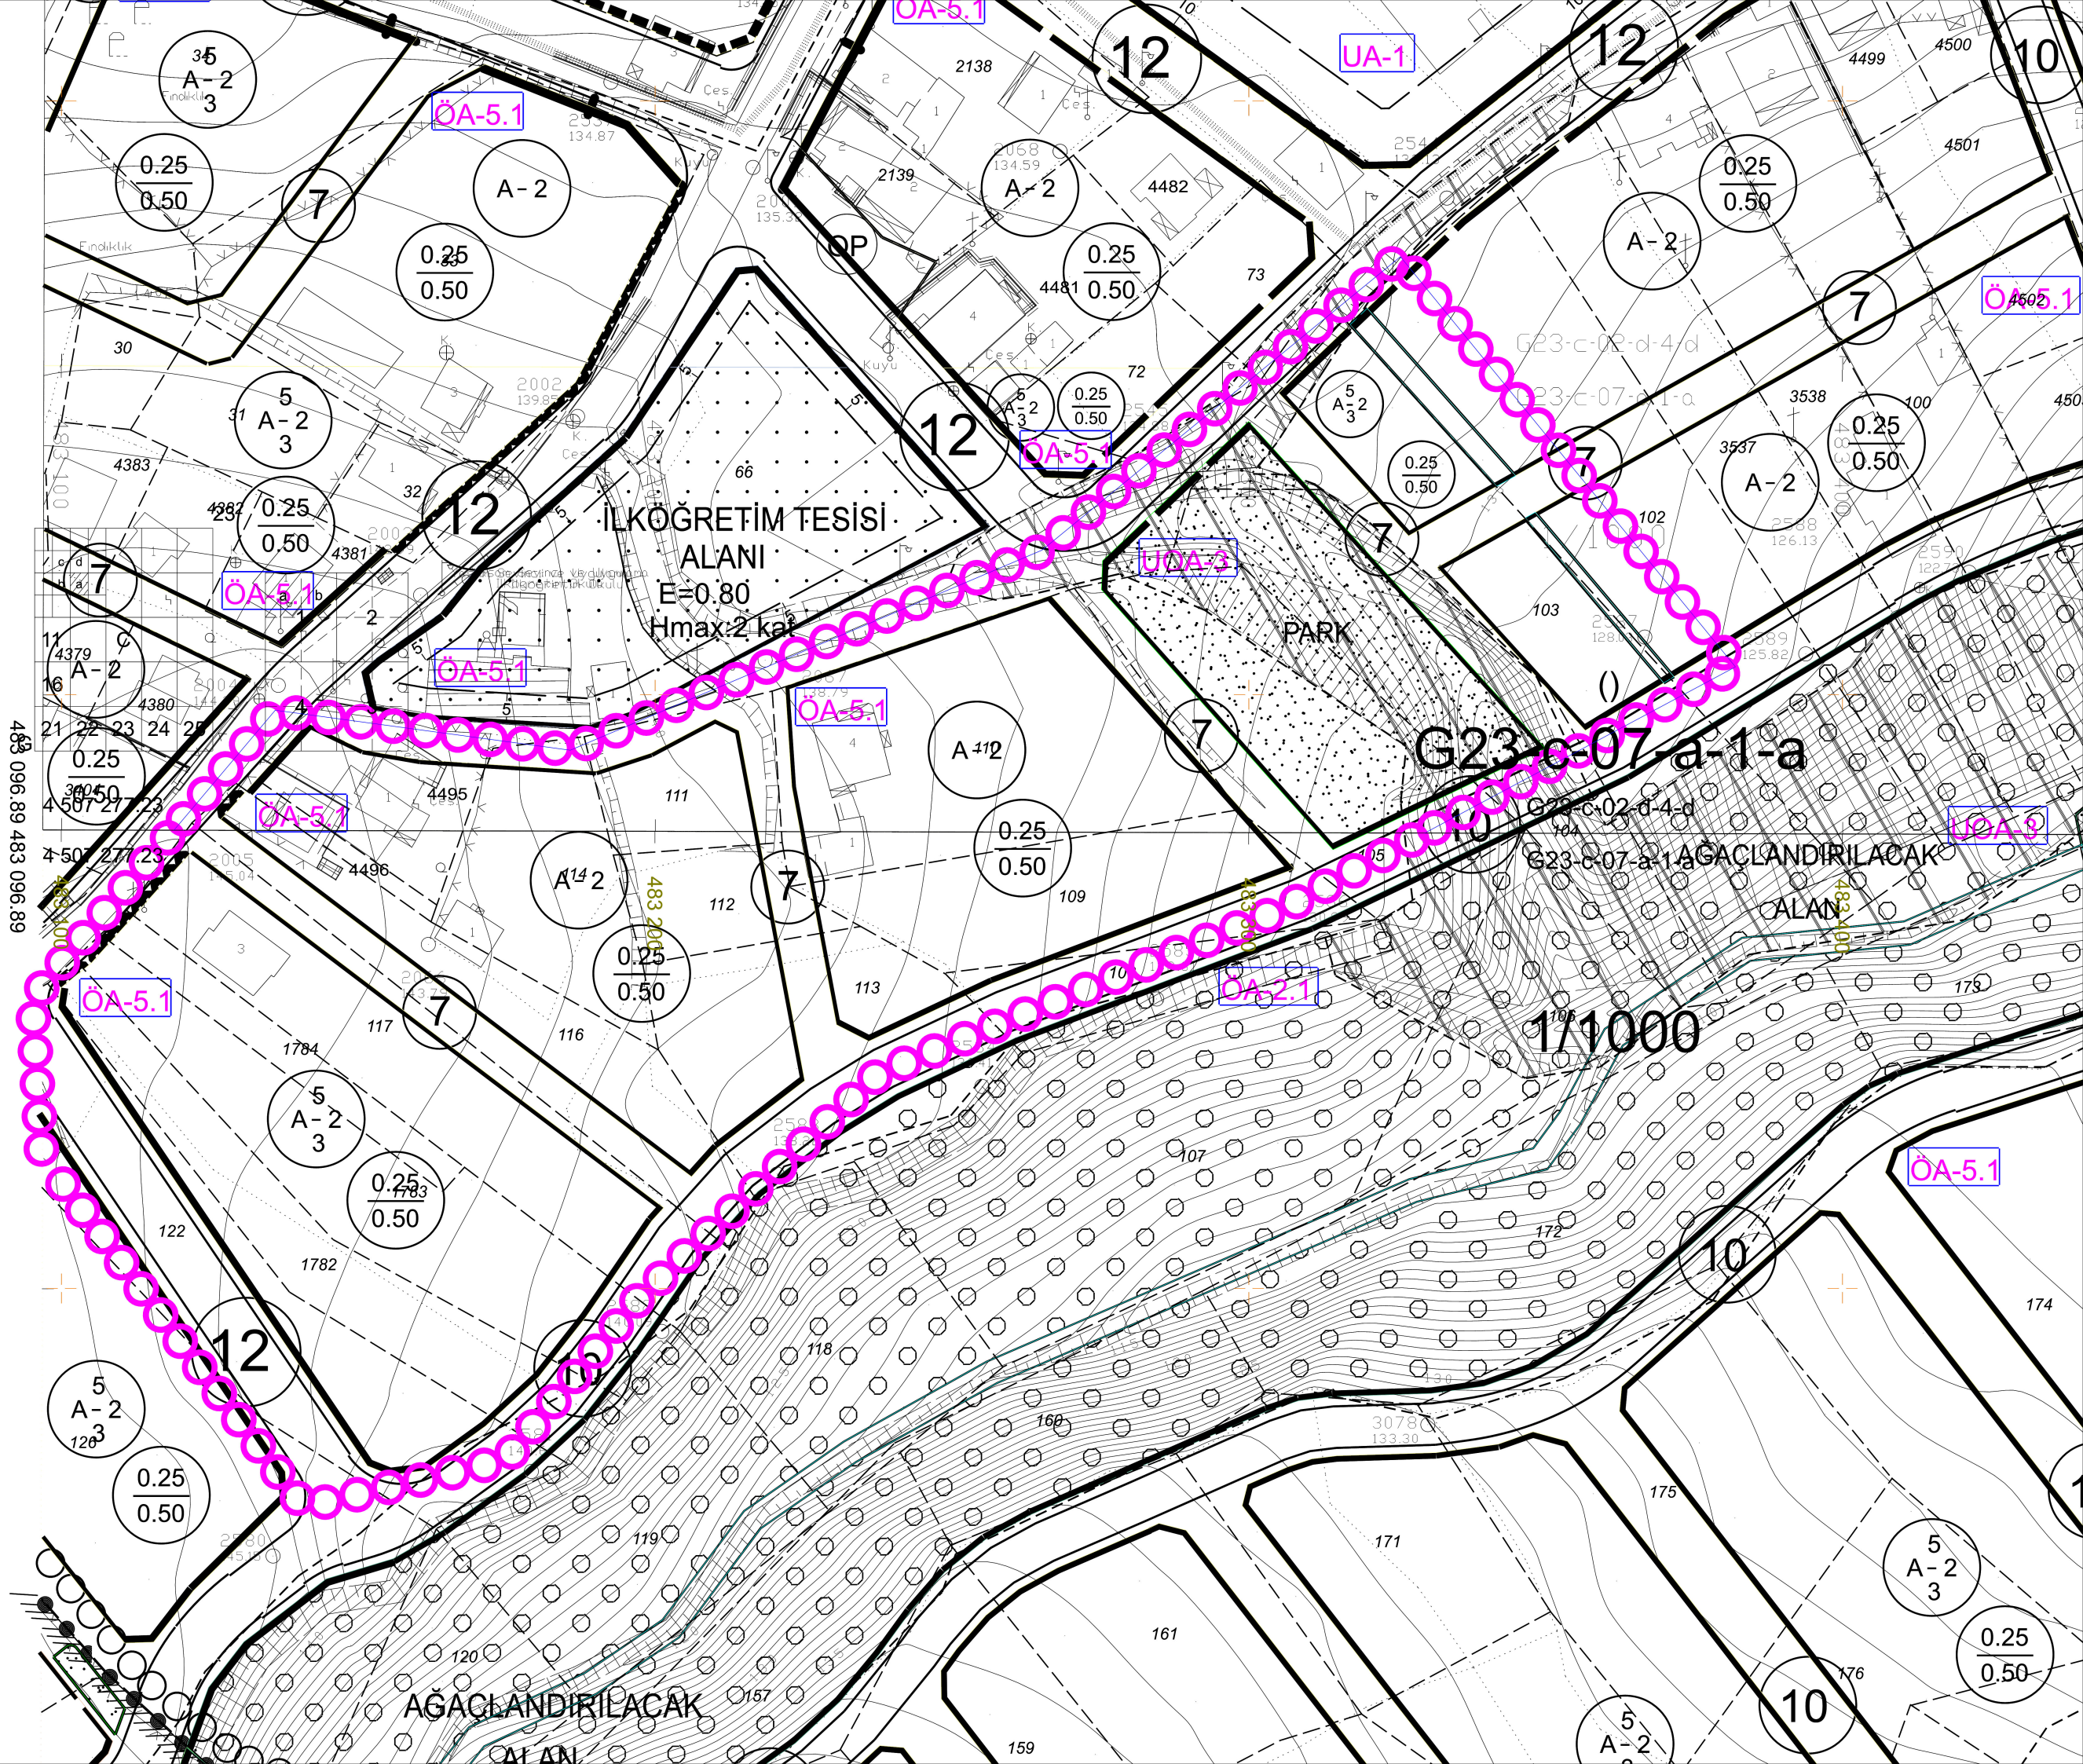

İLKÖĞRETİM TESİSİ  
ALANI  
E=0.80  
Hmax:2 kat

G23-c-07-a-1-a

1/1000

AĞAÇLANDIRILACAK  
ALAN

PARK

AĞAÇLANDIRILACAK  
ALAN

483 096.89 483 096.89

483 204.1

483 204.1

483 204.1

G23-c-02-d-4-d  
G23-c-07-a-1-a

G23-c-02-d-4-d  
G23-c-07-a-1-a

G23-c-02-d-4-d  
G23-c-07-a-1-a

